


1 BASEMENT PLAN
 A100 SCALE: 1/4" = 1'-0"

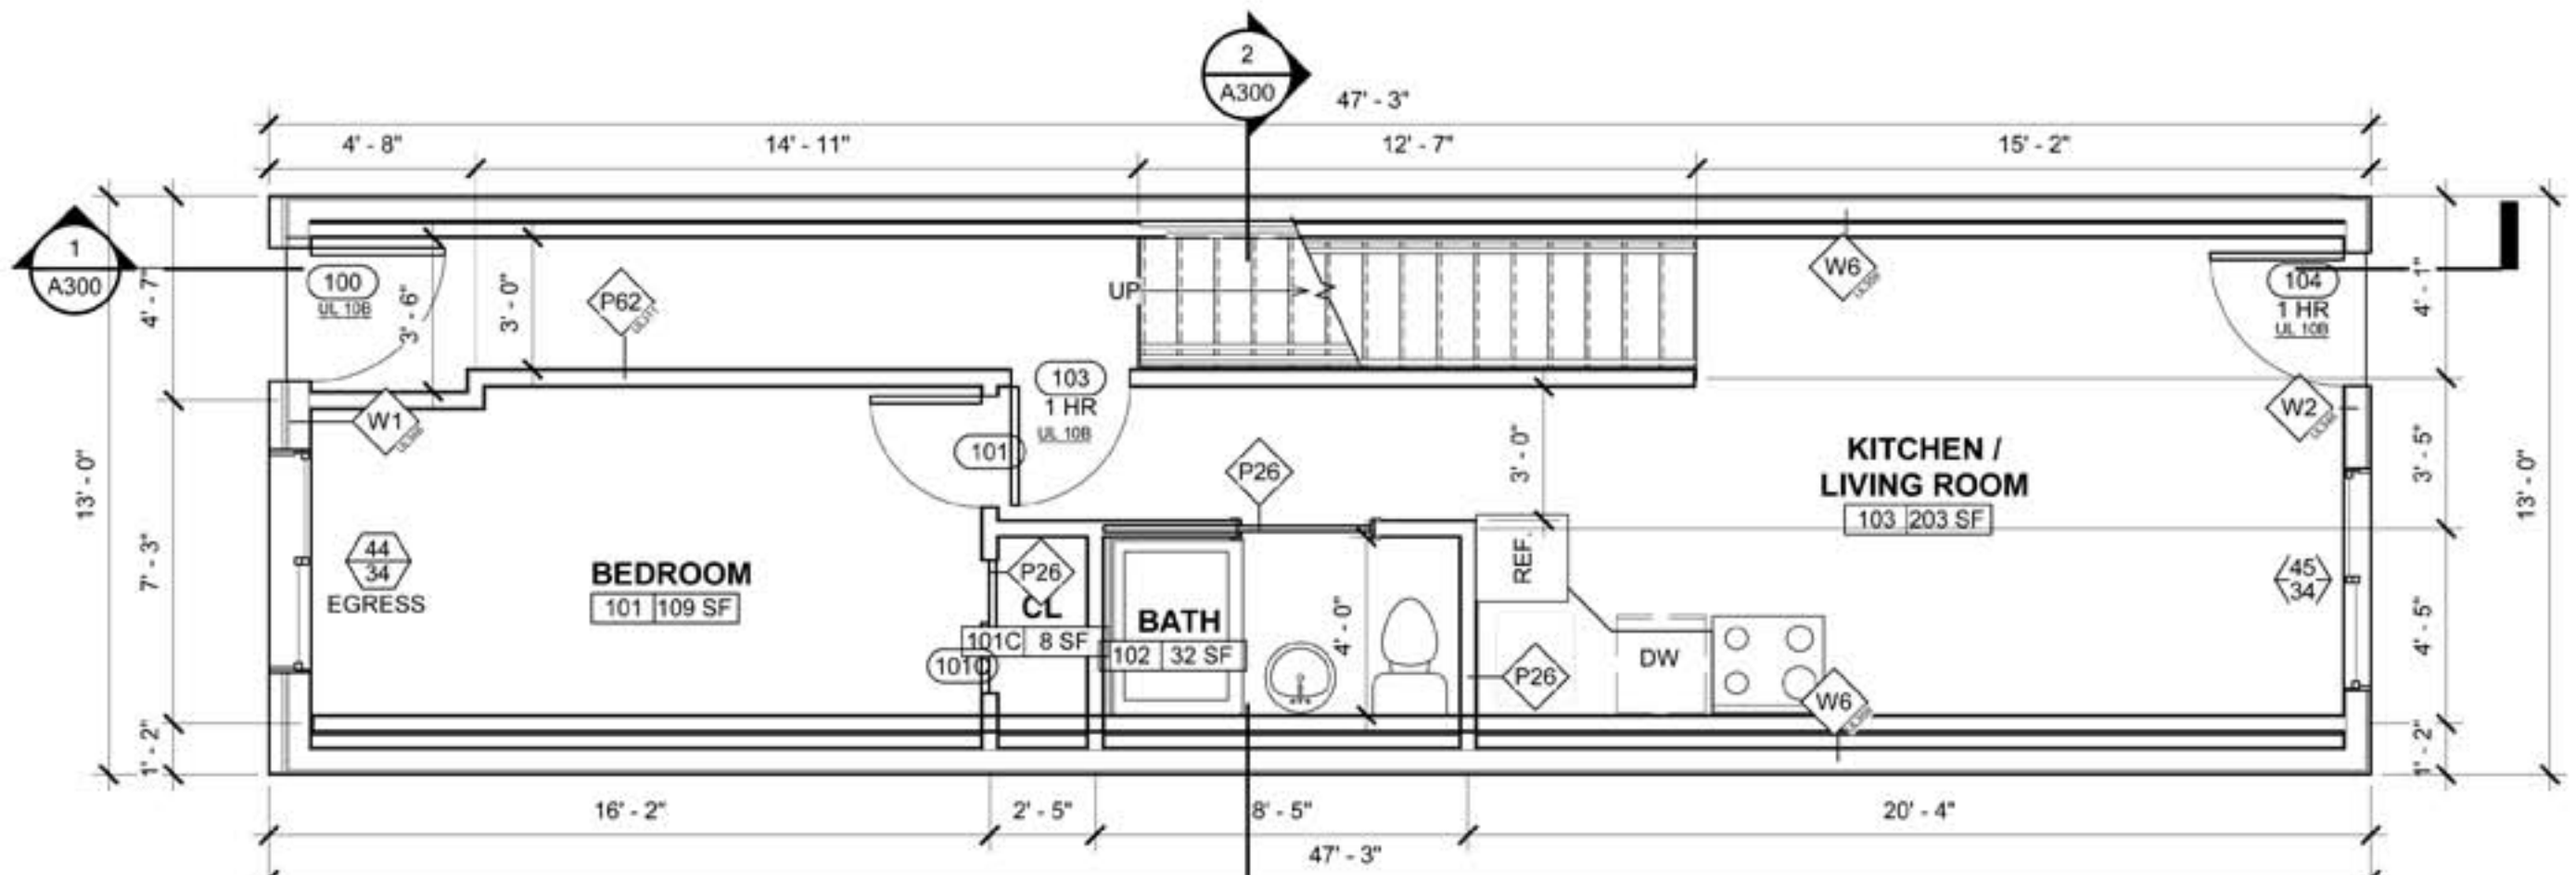

2 FIRST FLOOR PLAN
 A100 SCALE: 1/4" = 1'-0"